


B

B

A

A

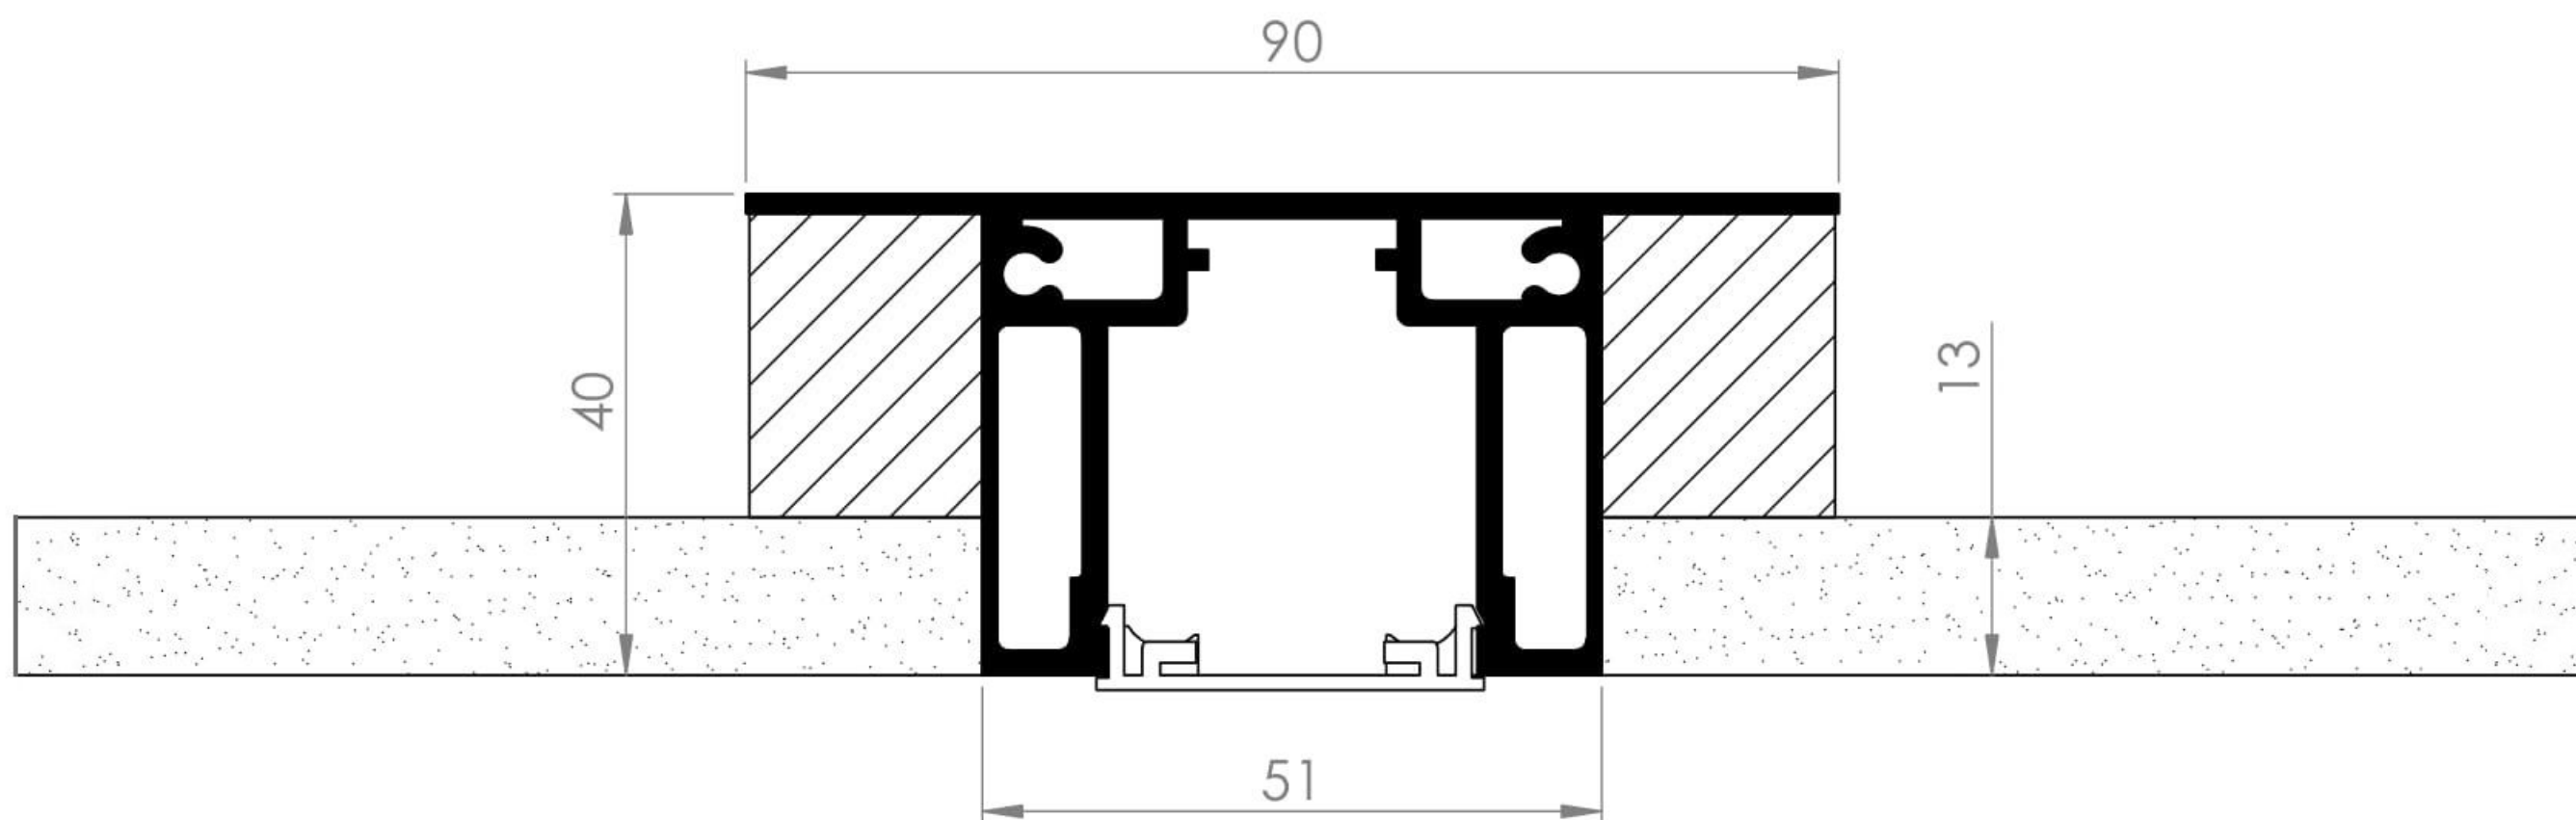

 <i>Premium Sliding Doors</i>		
TITLE:		
SIZE A	DWG. NO.	REV
SCALE: 1:50		SHEET 1 OF 1