


B

B

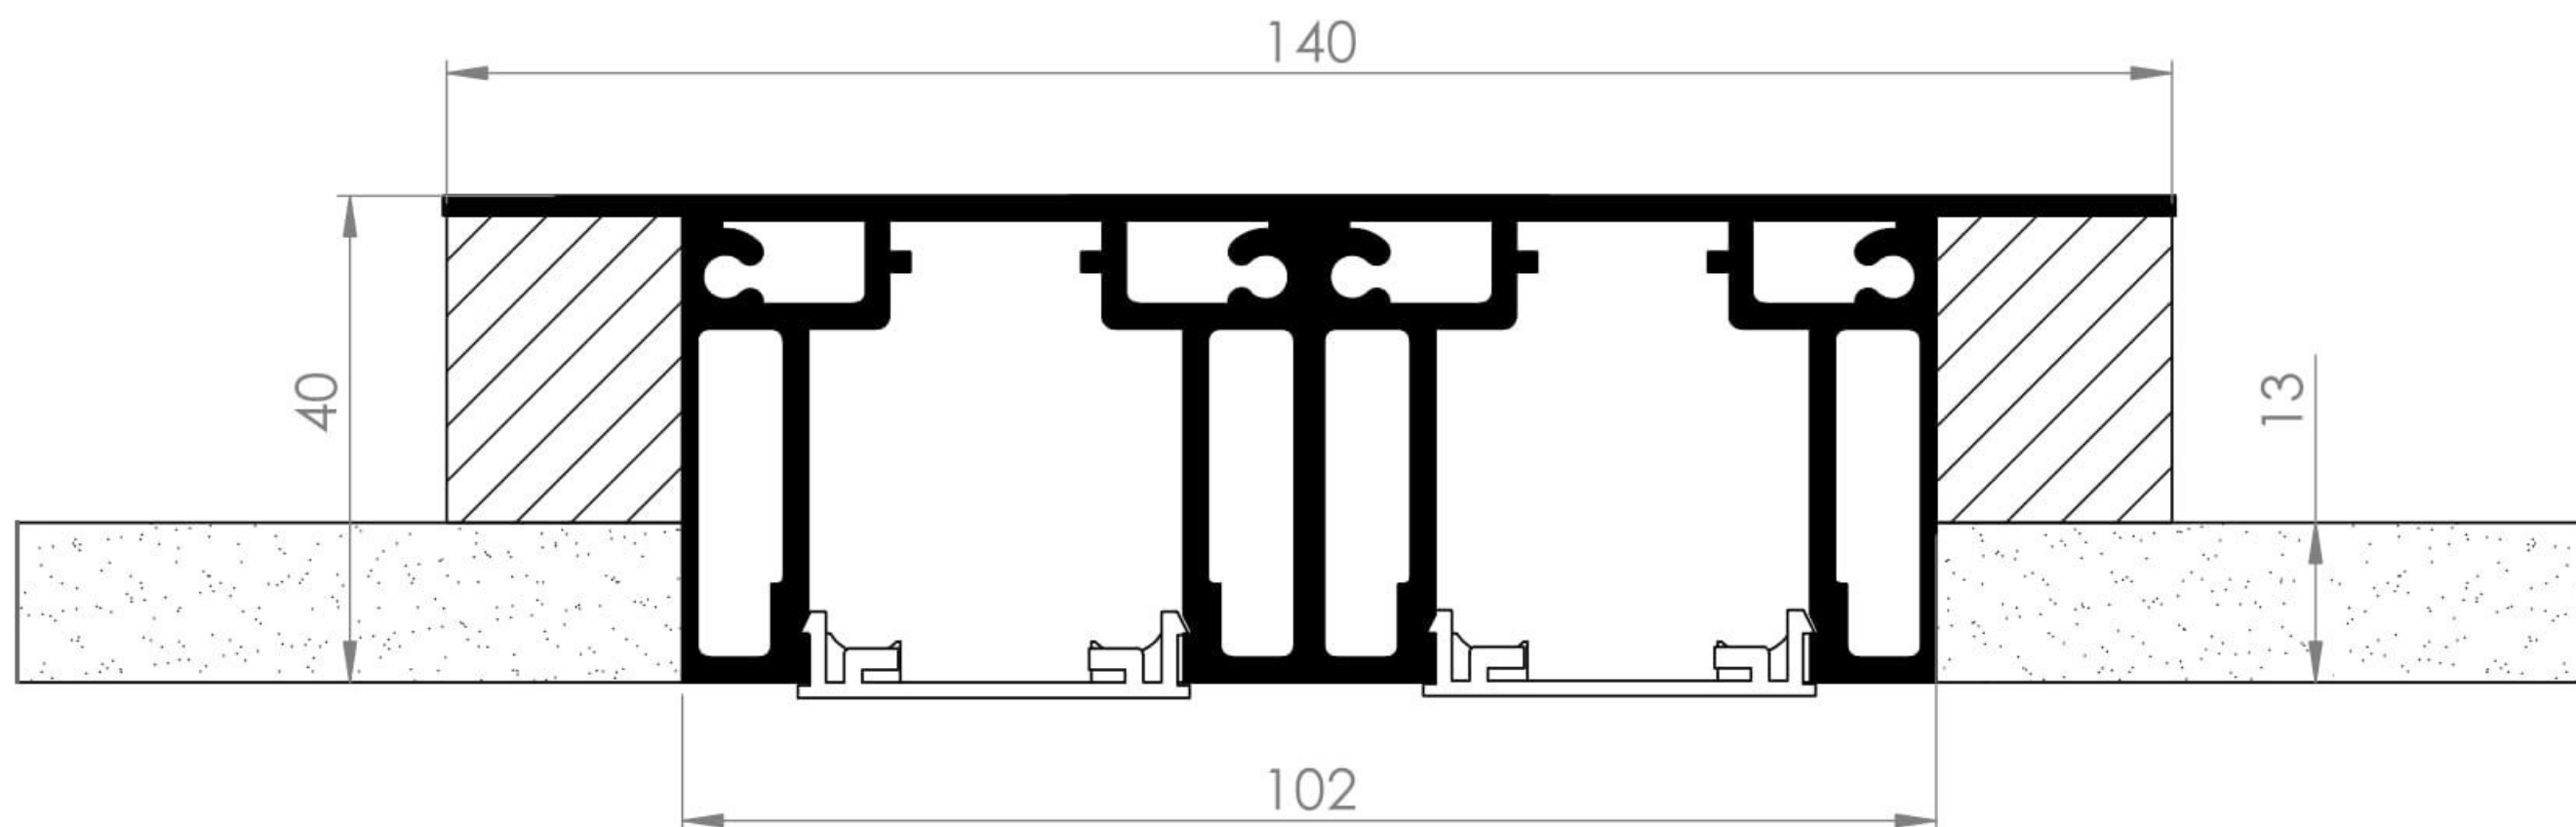

A

A



Premium Sliding Doors

TITLE:

SIZE

DWG. NO.

REV

A

SCALE: 1:50

SHEET 1 OF 1

2

1