


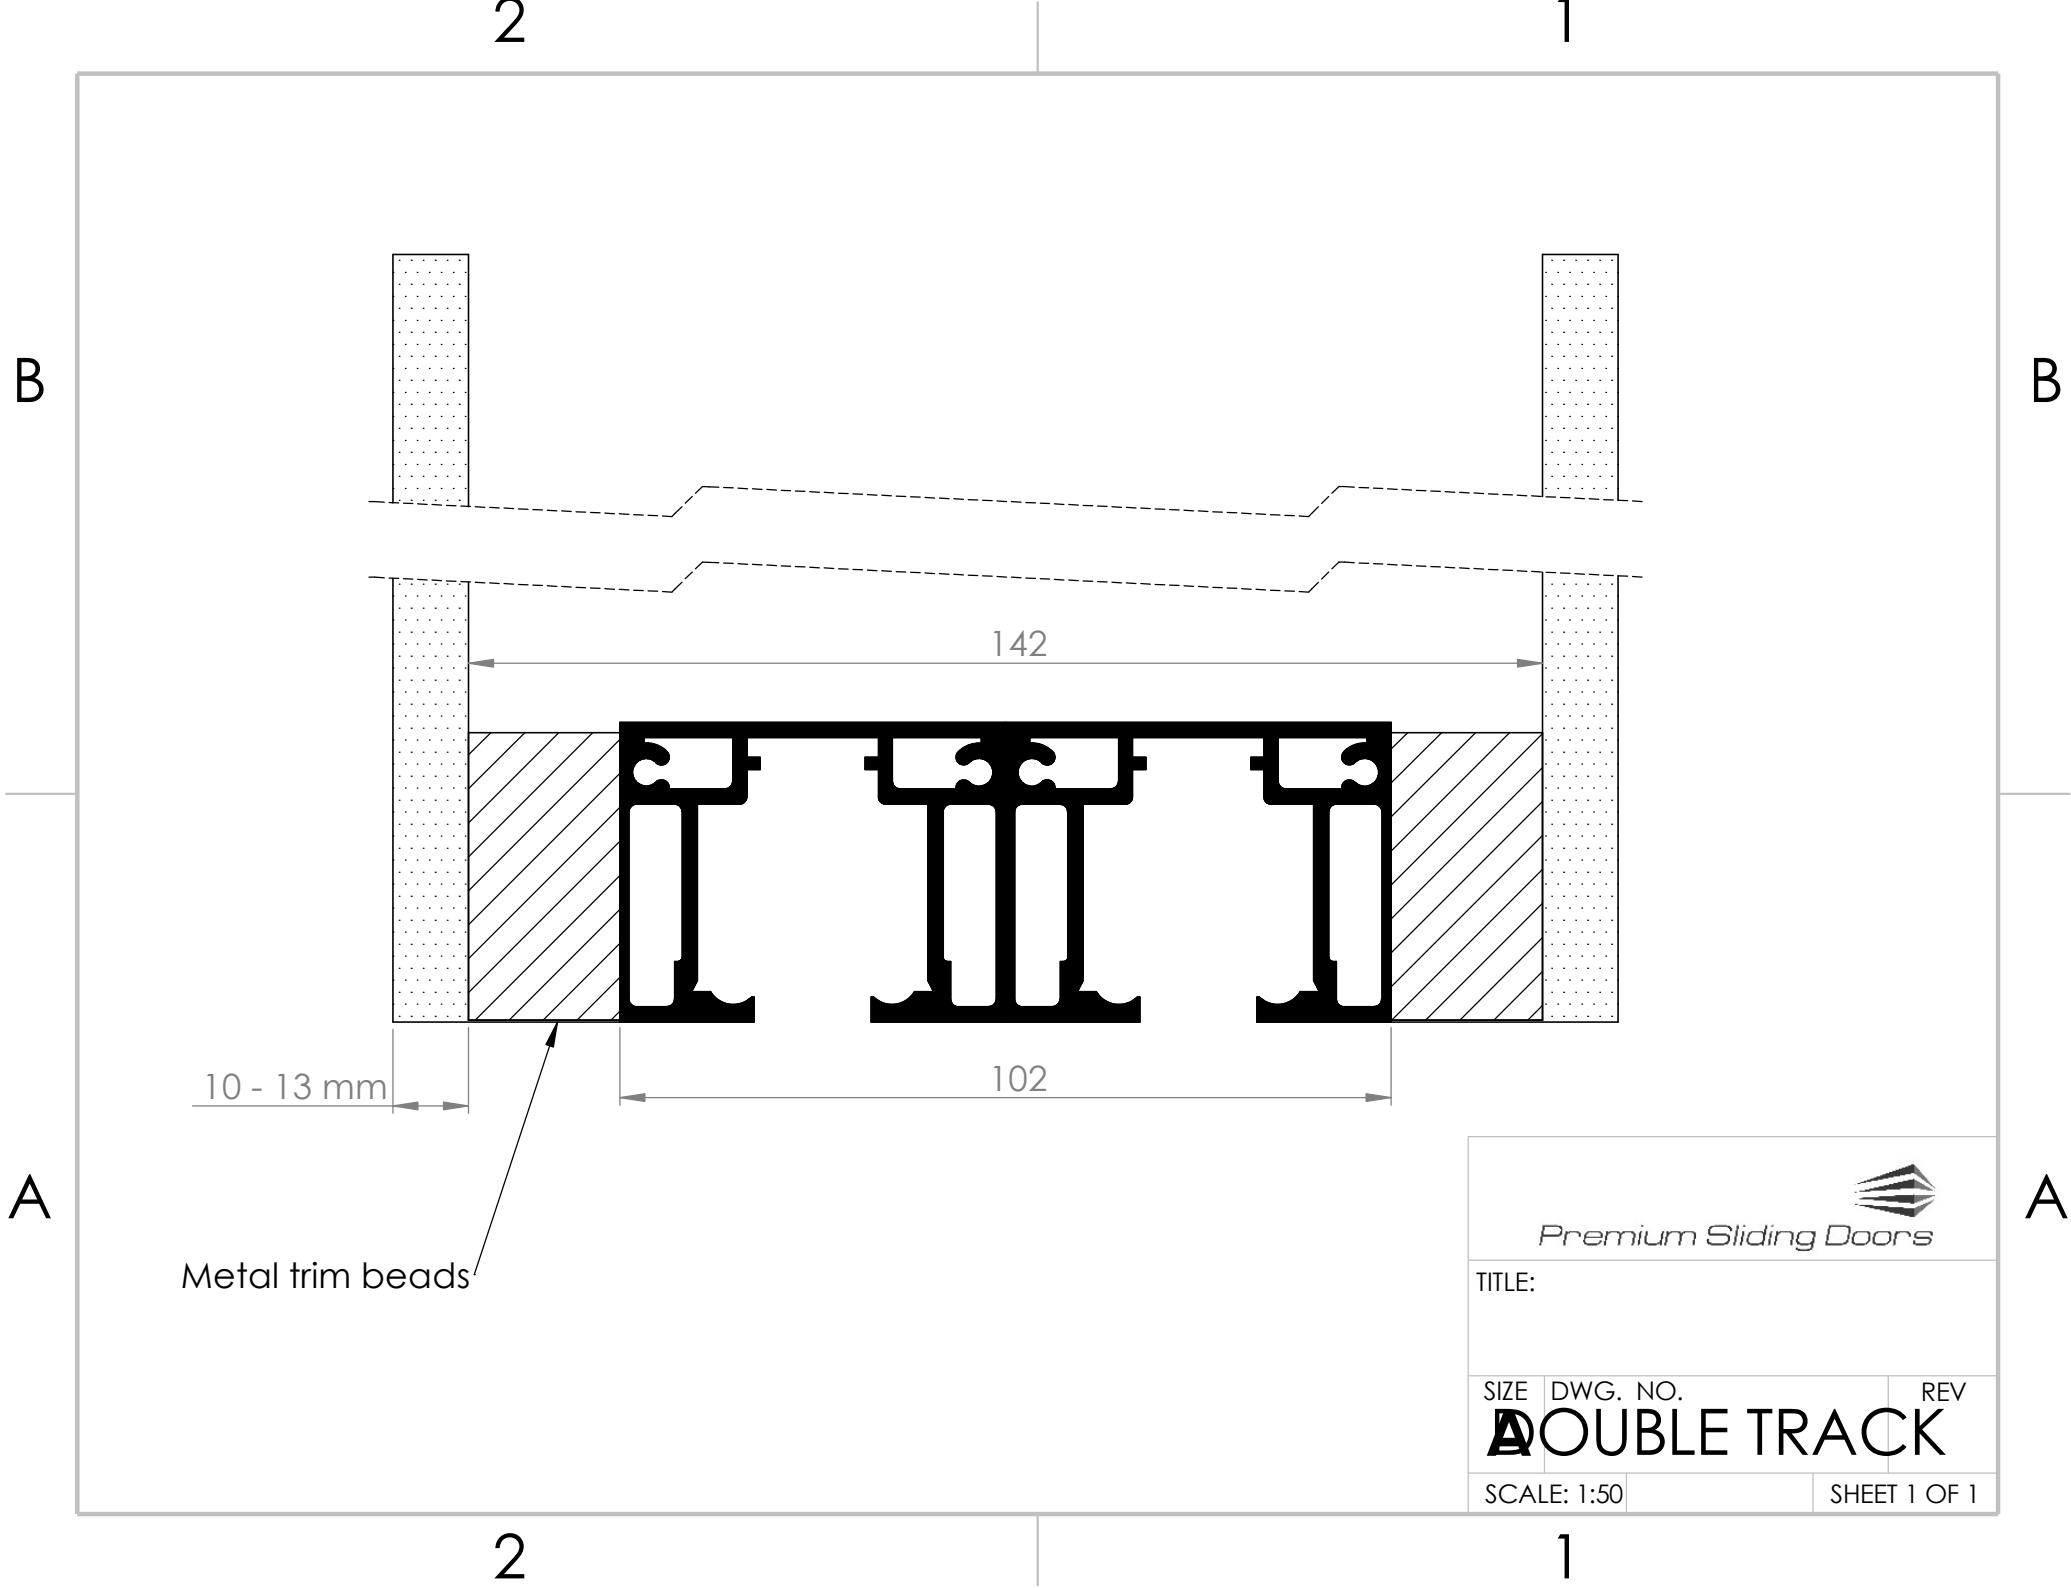

Premium Sliding Doors

TITLE:

SIZE DWG. NO. REV

DOUBLE TRACK

SCALE: 1:50

SHEET 1 OF 1