


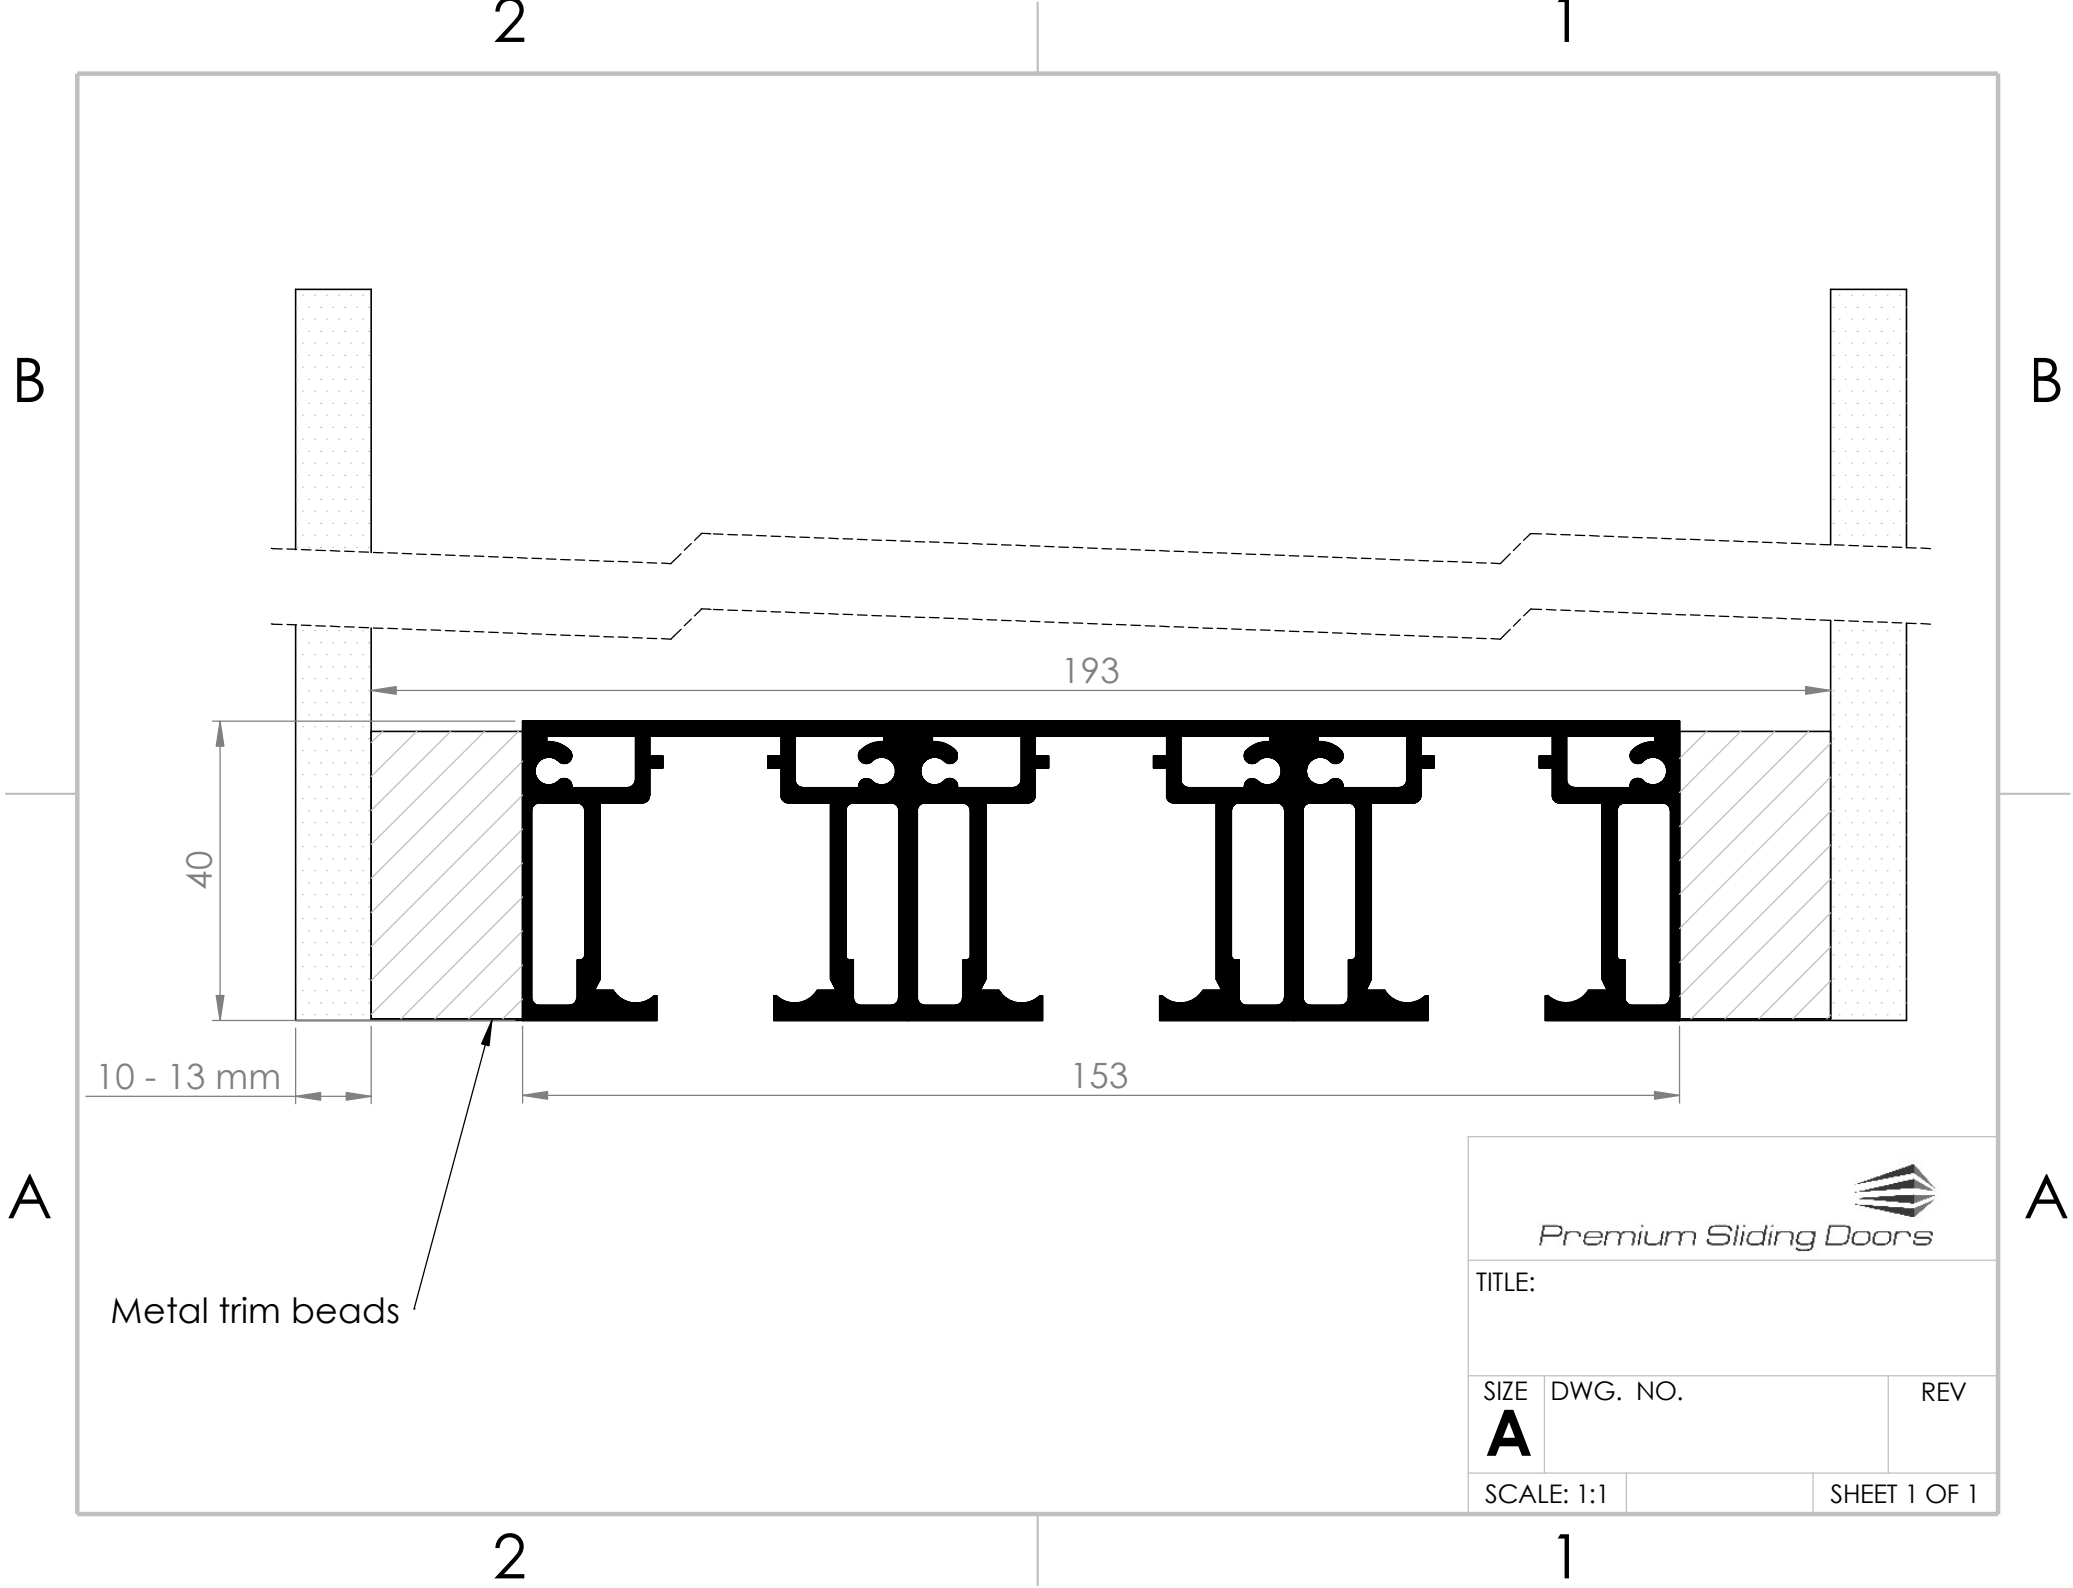

Metal trim beads

 <i>Premium Sliding Doors</i>		
TITLE:		
SIZE A	DWG. NO.	REV
SCALE: 1:1		SHEET 1 OF 1