


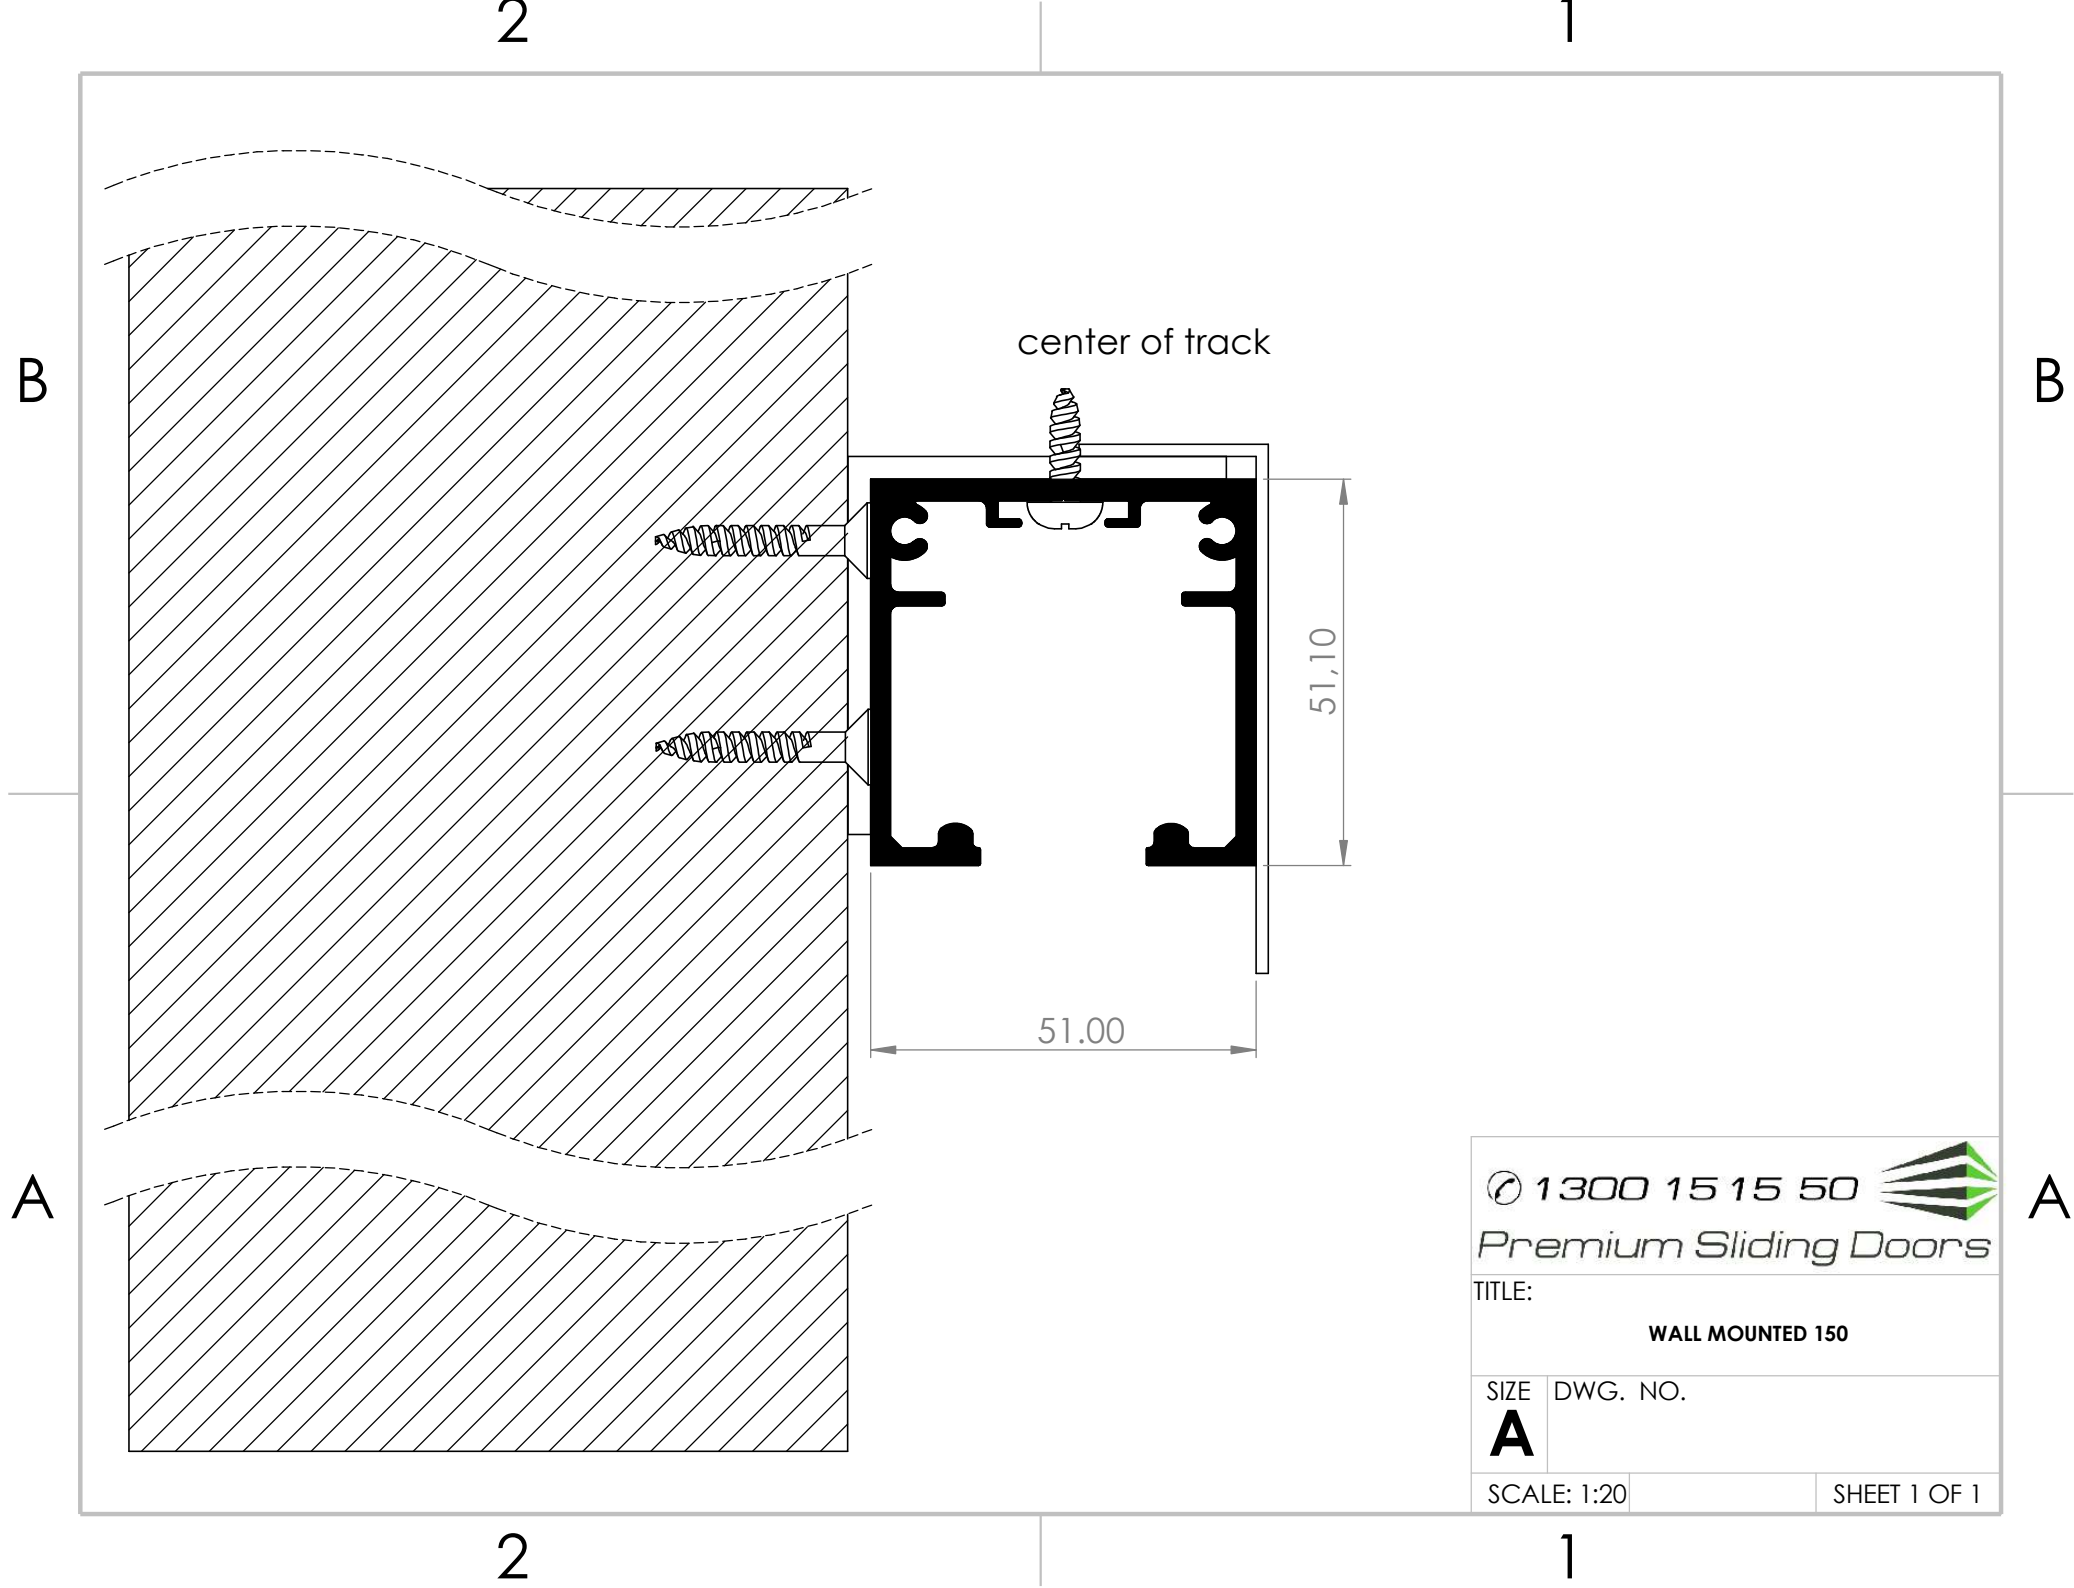

1300 15 15 50 		
Premium Sliding Doors		
TITLE:		
WALL MOUNTED 150		
SIZE	DWG. NO.	
A		
SCALE: 1:20		SHEET 1 OF 1