


Premium125 cavity slider details

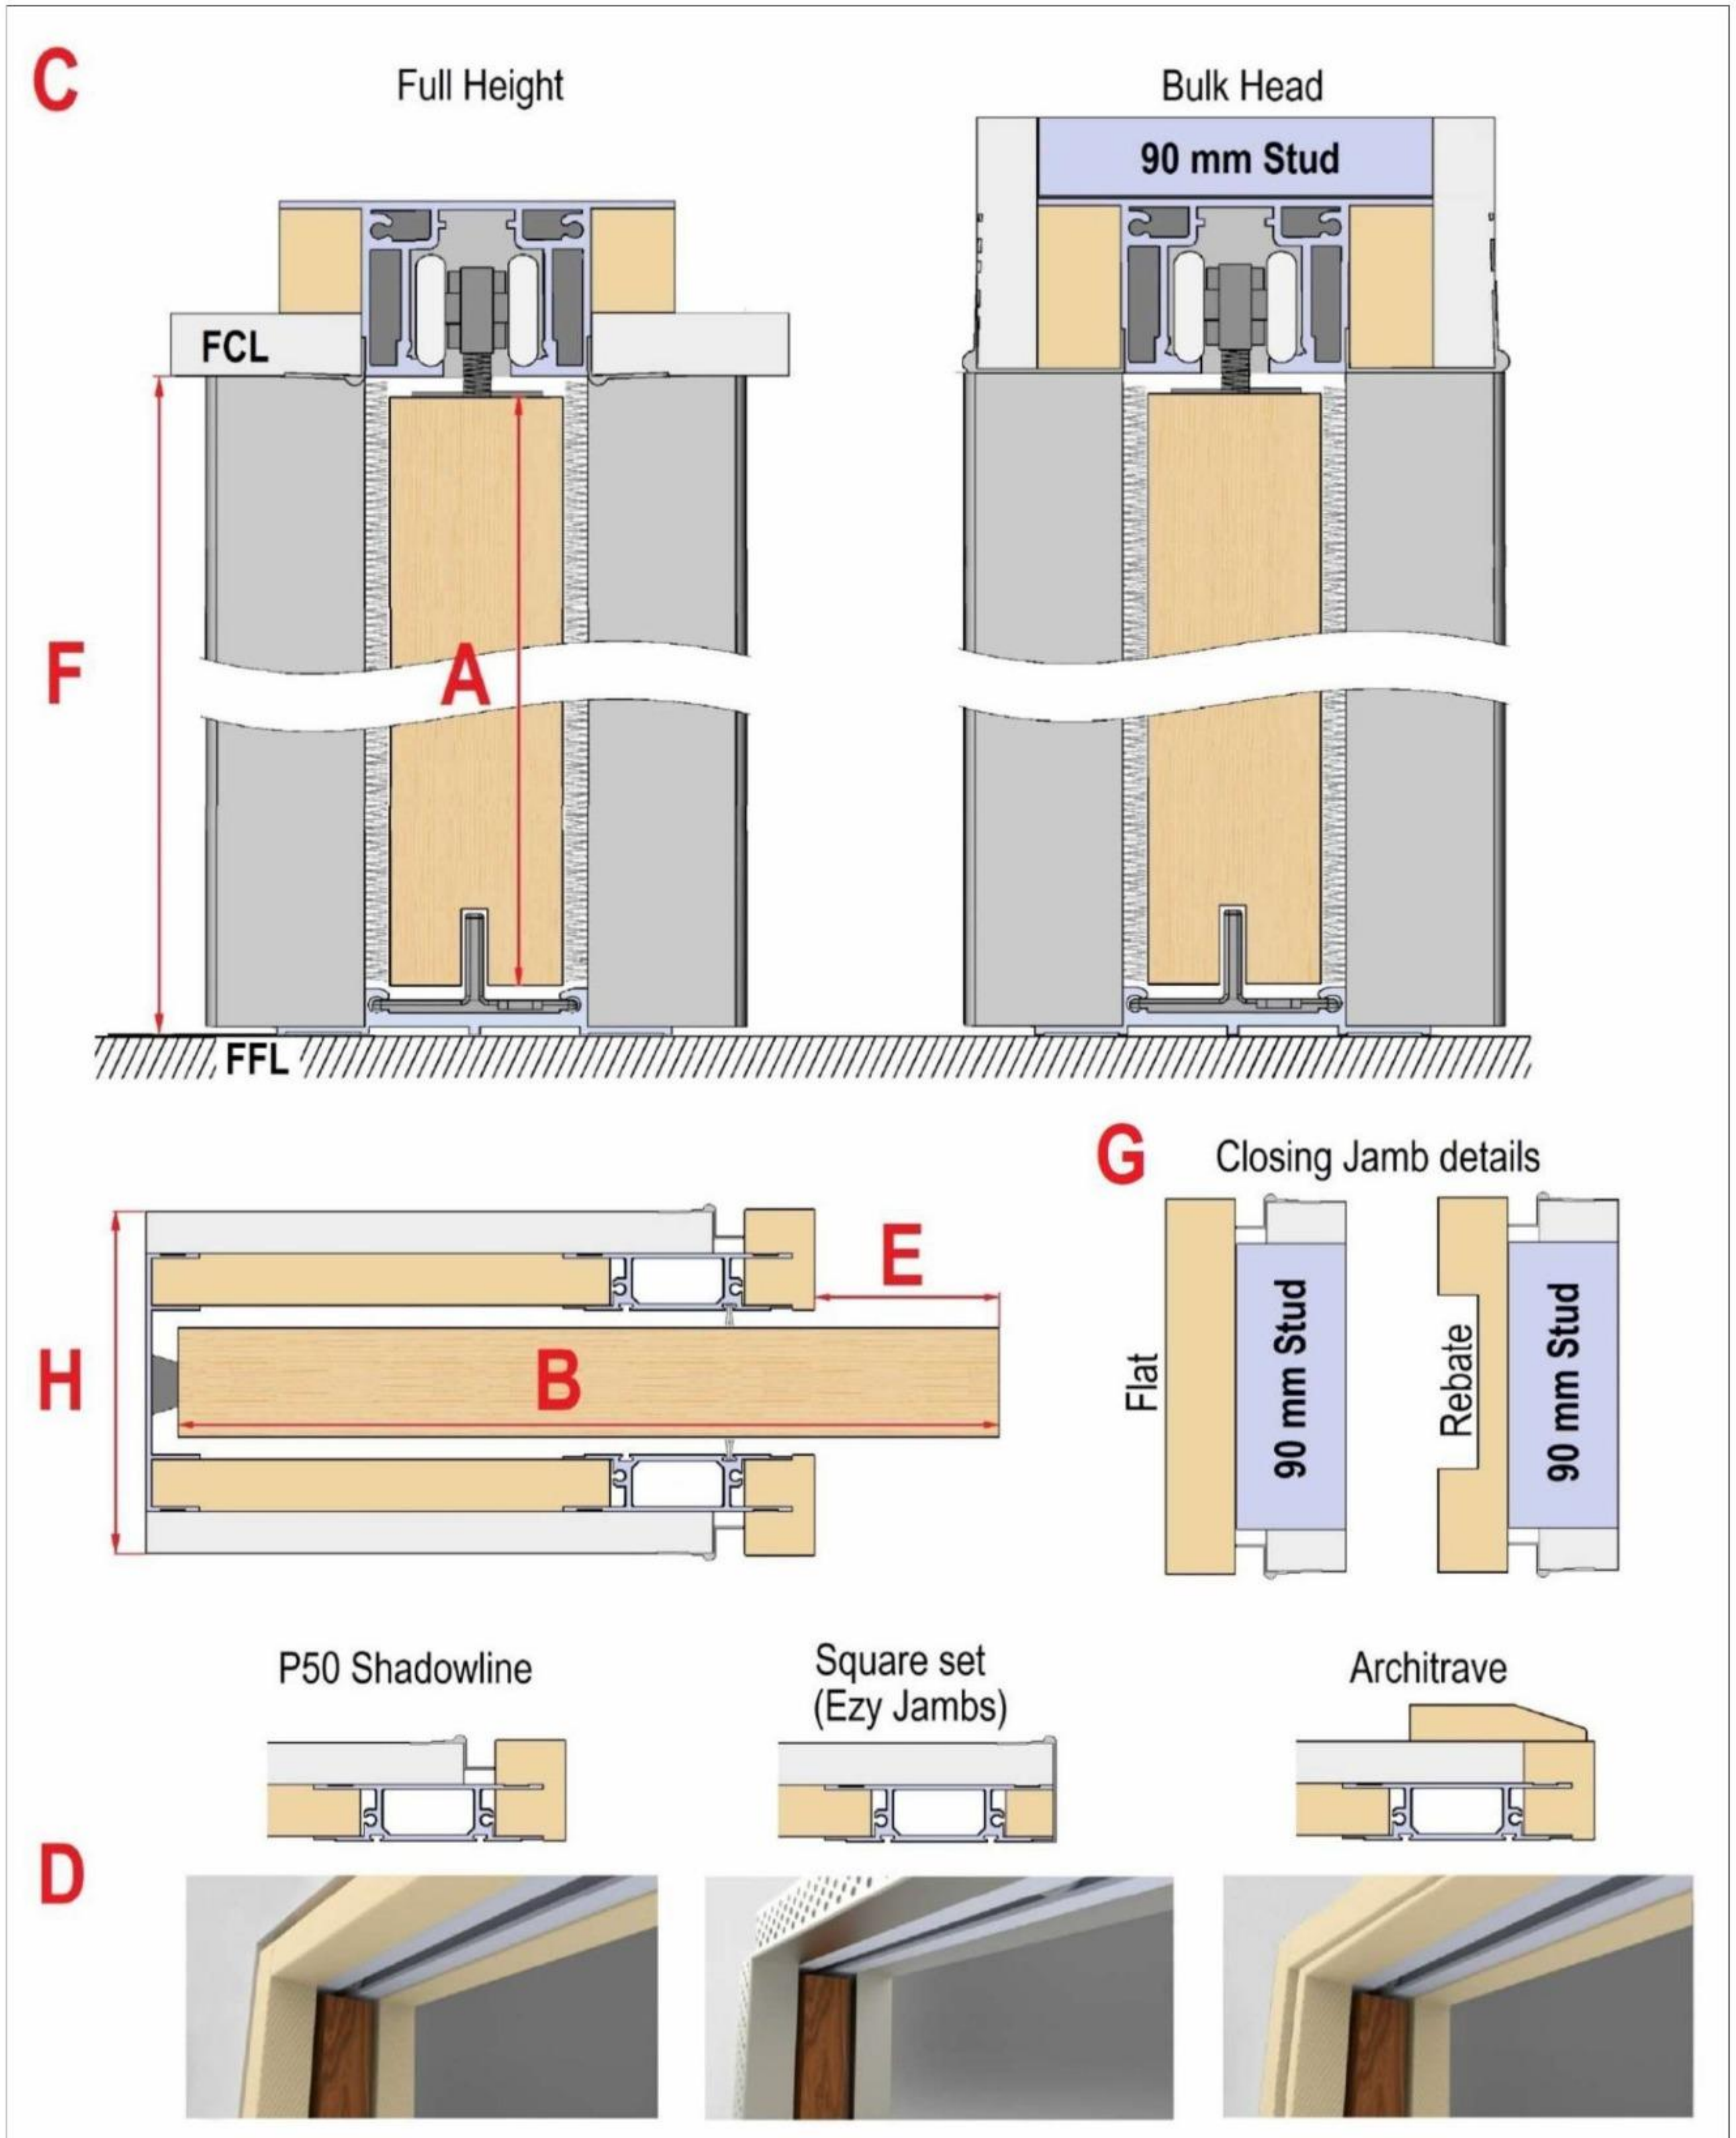

Please check all order details and notes below, before you place order, when you place an order you confirm all details is correct and you agree whit all notes below:





We exclude the installation of cavity sliding doors in our quotation.
 We exclude the preparation or factory fitting of door hardware from our quotation.
 We exclude any painting, finishing, site measurements or site works.
 The builder is to confirm all measurements and details prior to manufacture, including product suitability against specifications.

☎ 1300 15 15 50
 Premium Sliding Doors
 ABN 49 612 731 781

Premium 125

Bulk head Square flush finish

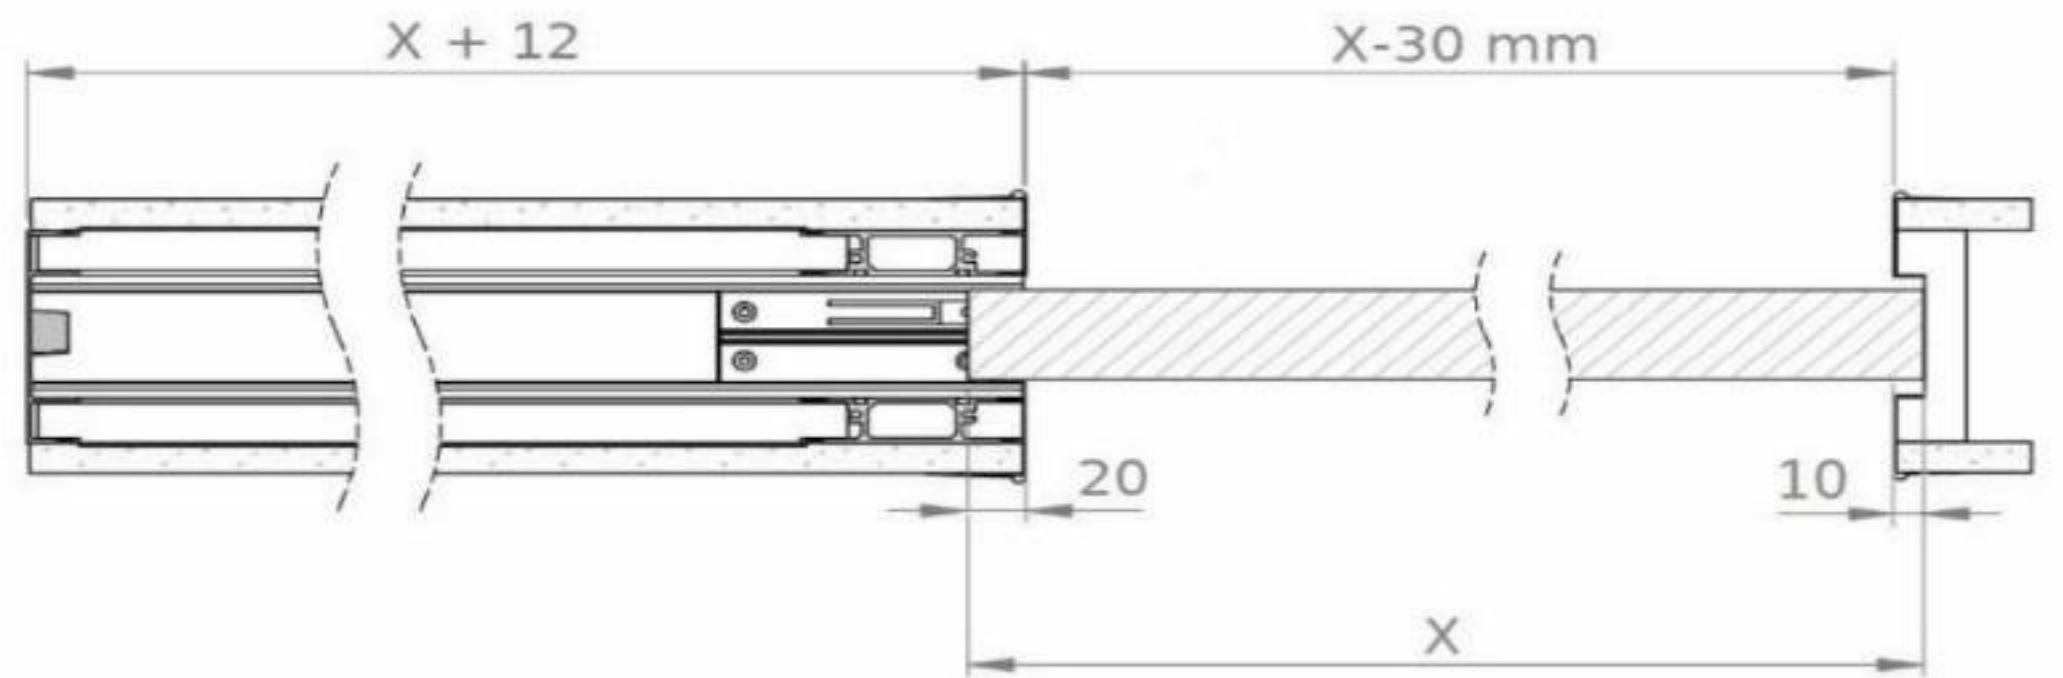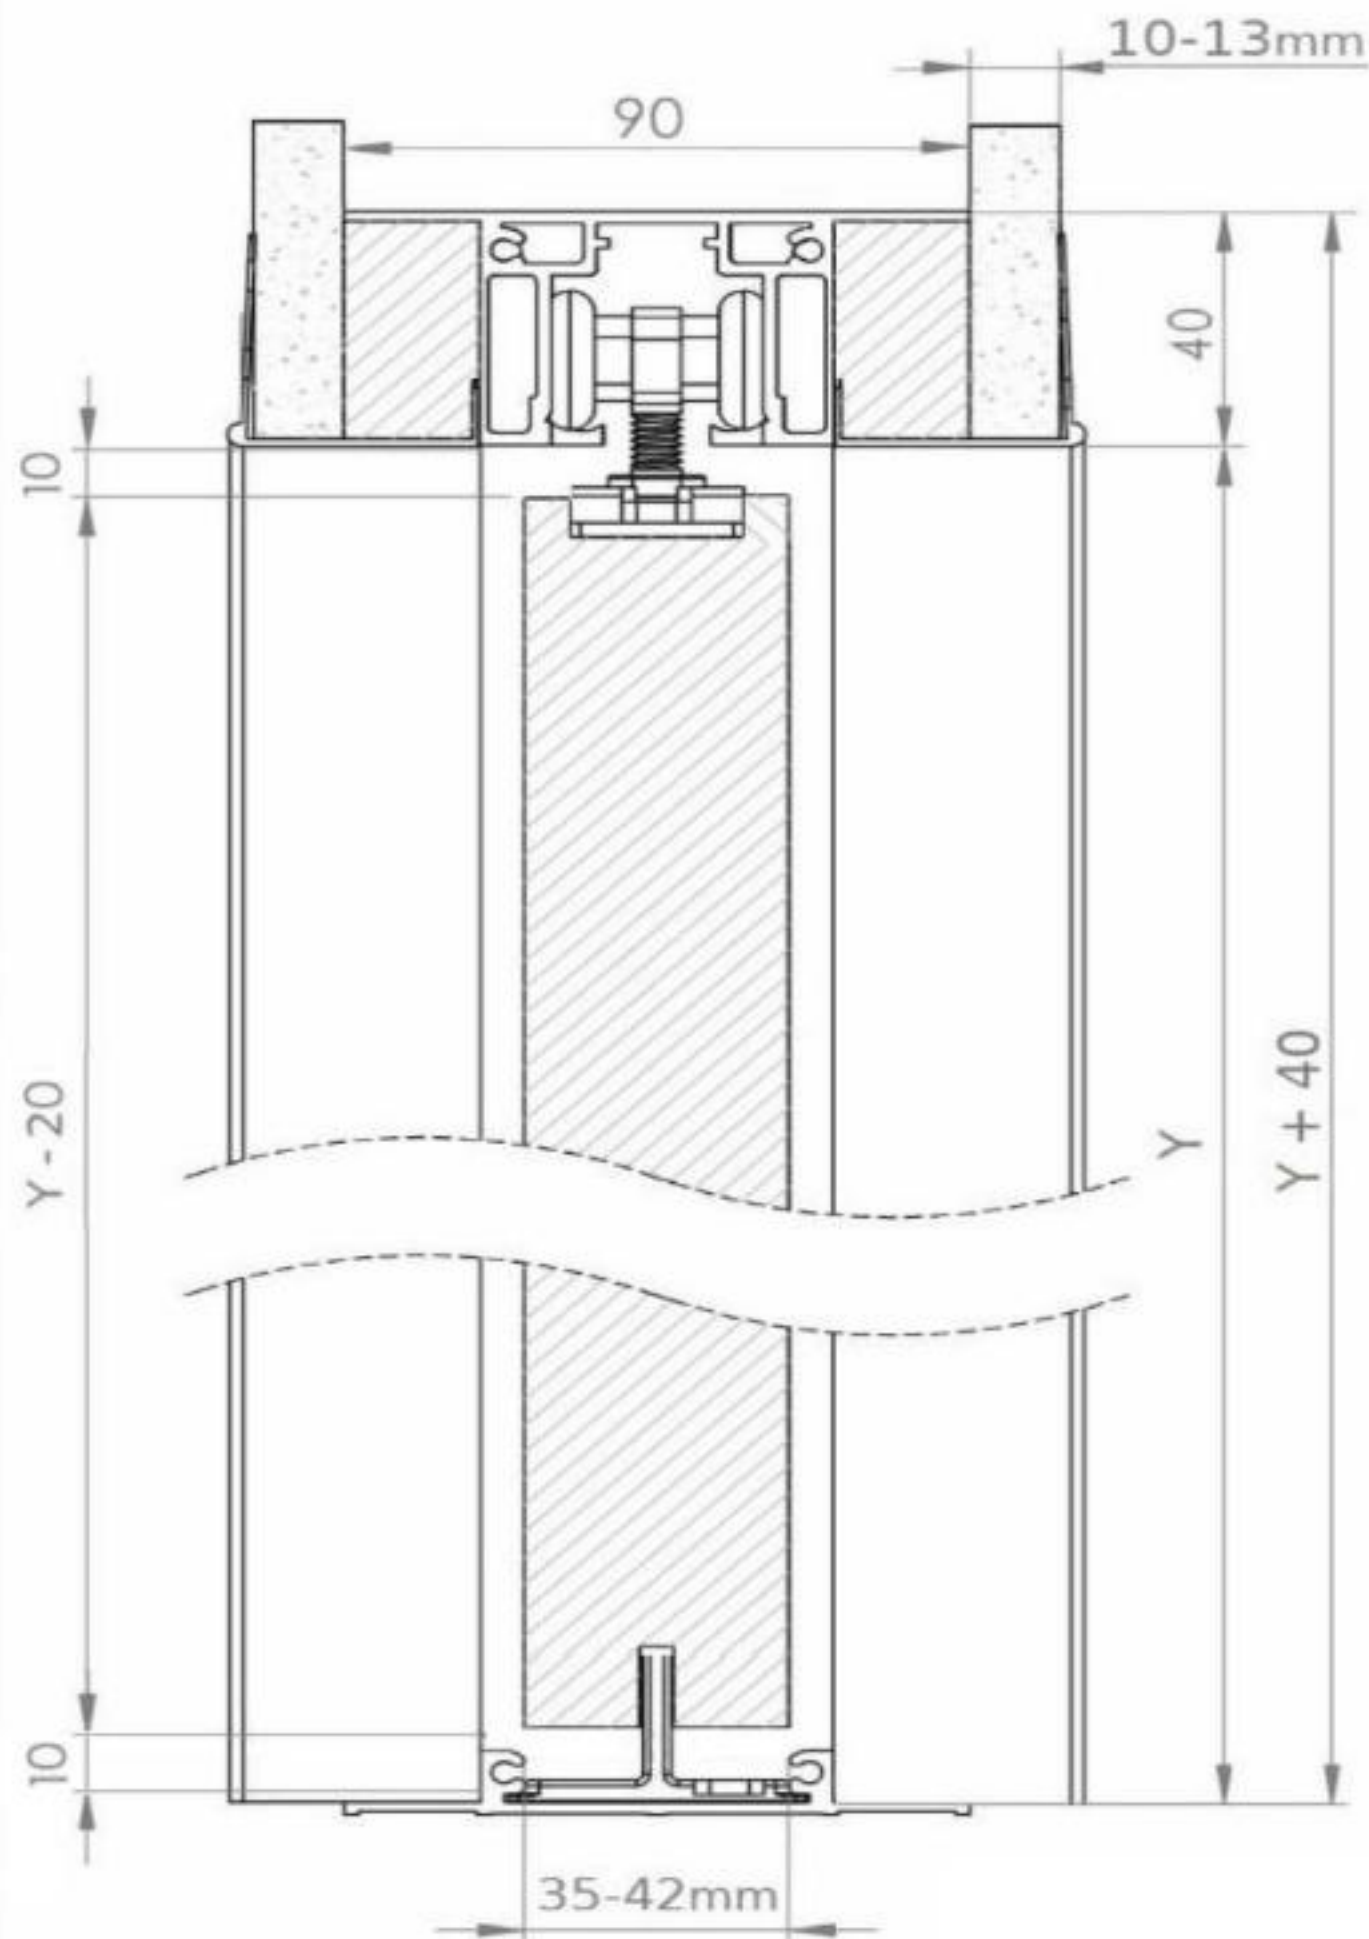

	NAME	DATE
DRAWN		
CHECKED		
ENG APPR.		
MFG APPR.		
Q.A.		
COMMENTS:		



Premium Sliding Doors



TITLE:
Cavity Unit

SIZE A	DWG. NO.	REV
------------------	----------	-----

SCALE: SHEET 1 OF 1

Premium 125

Full height Shadowline finish

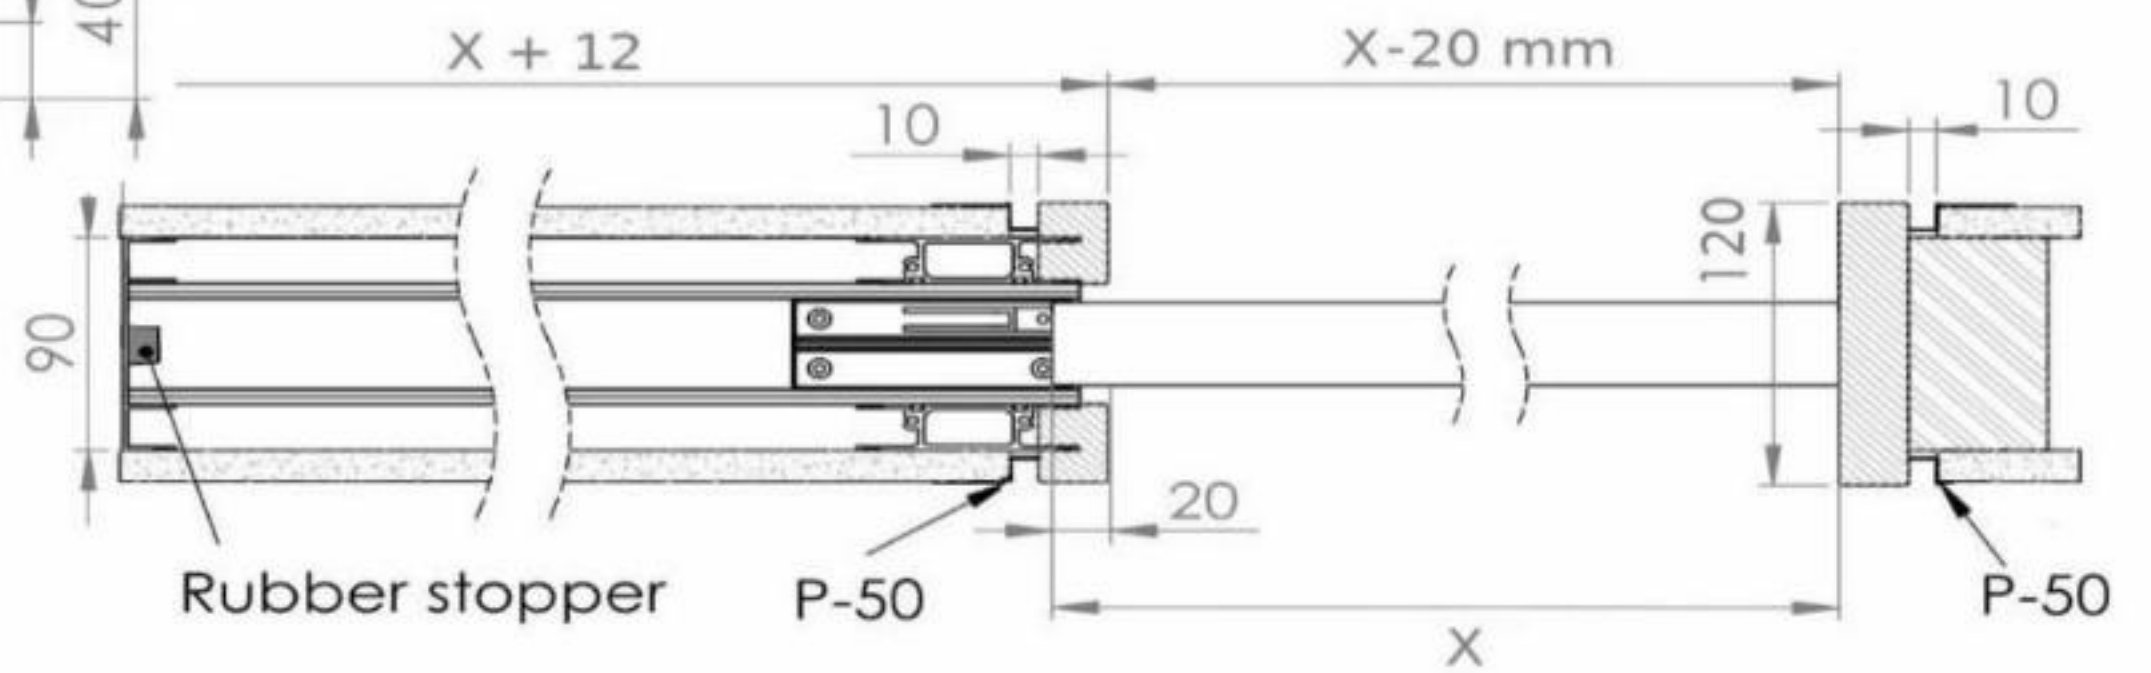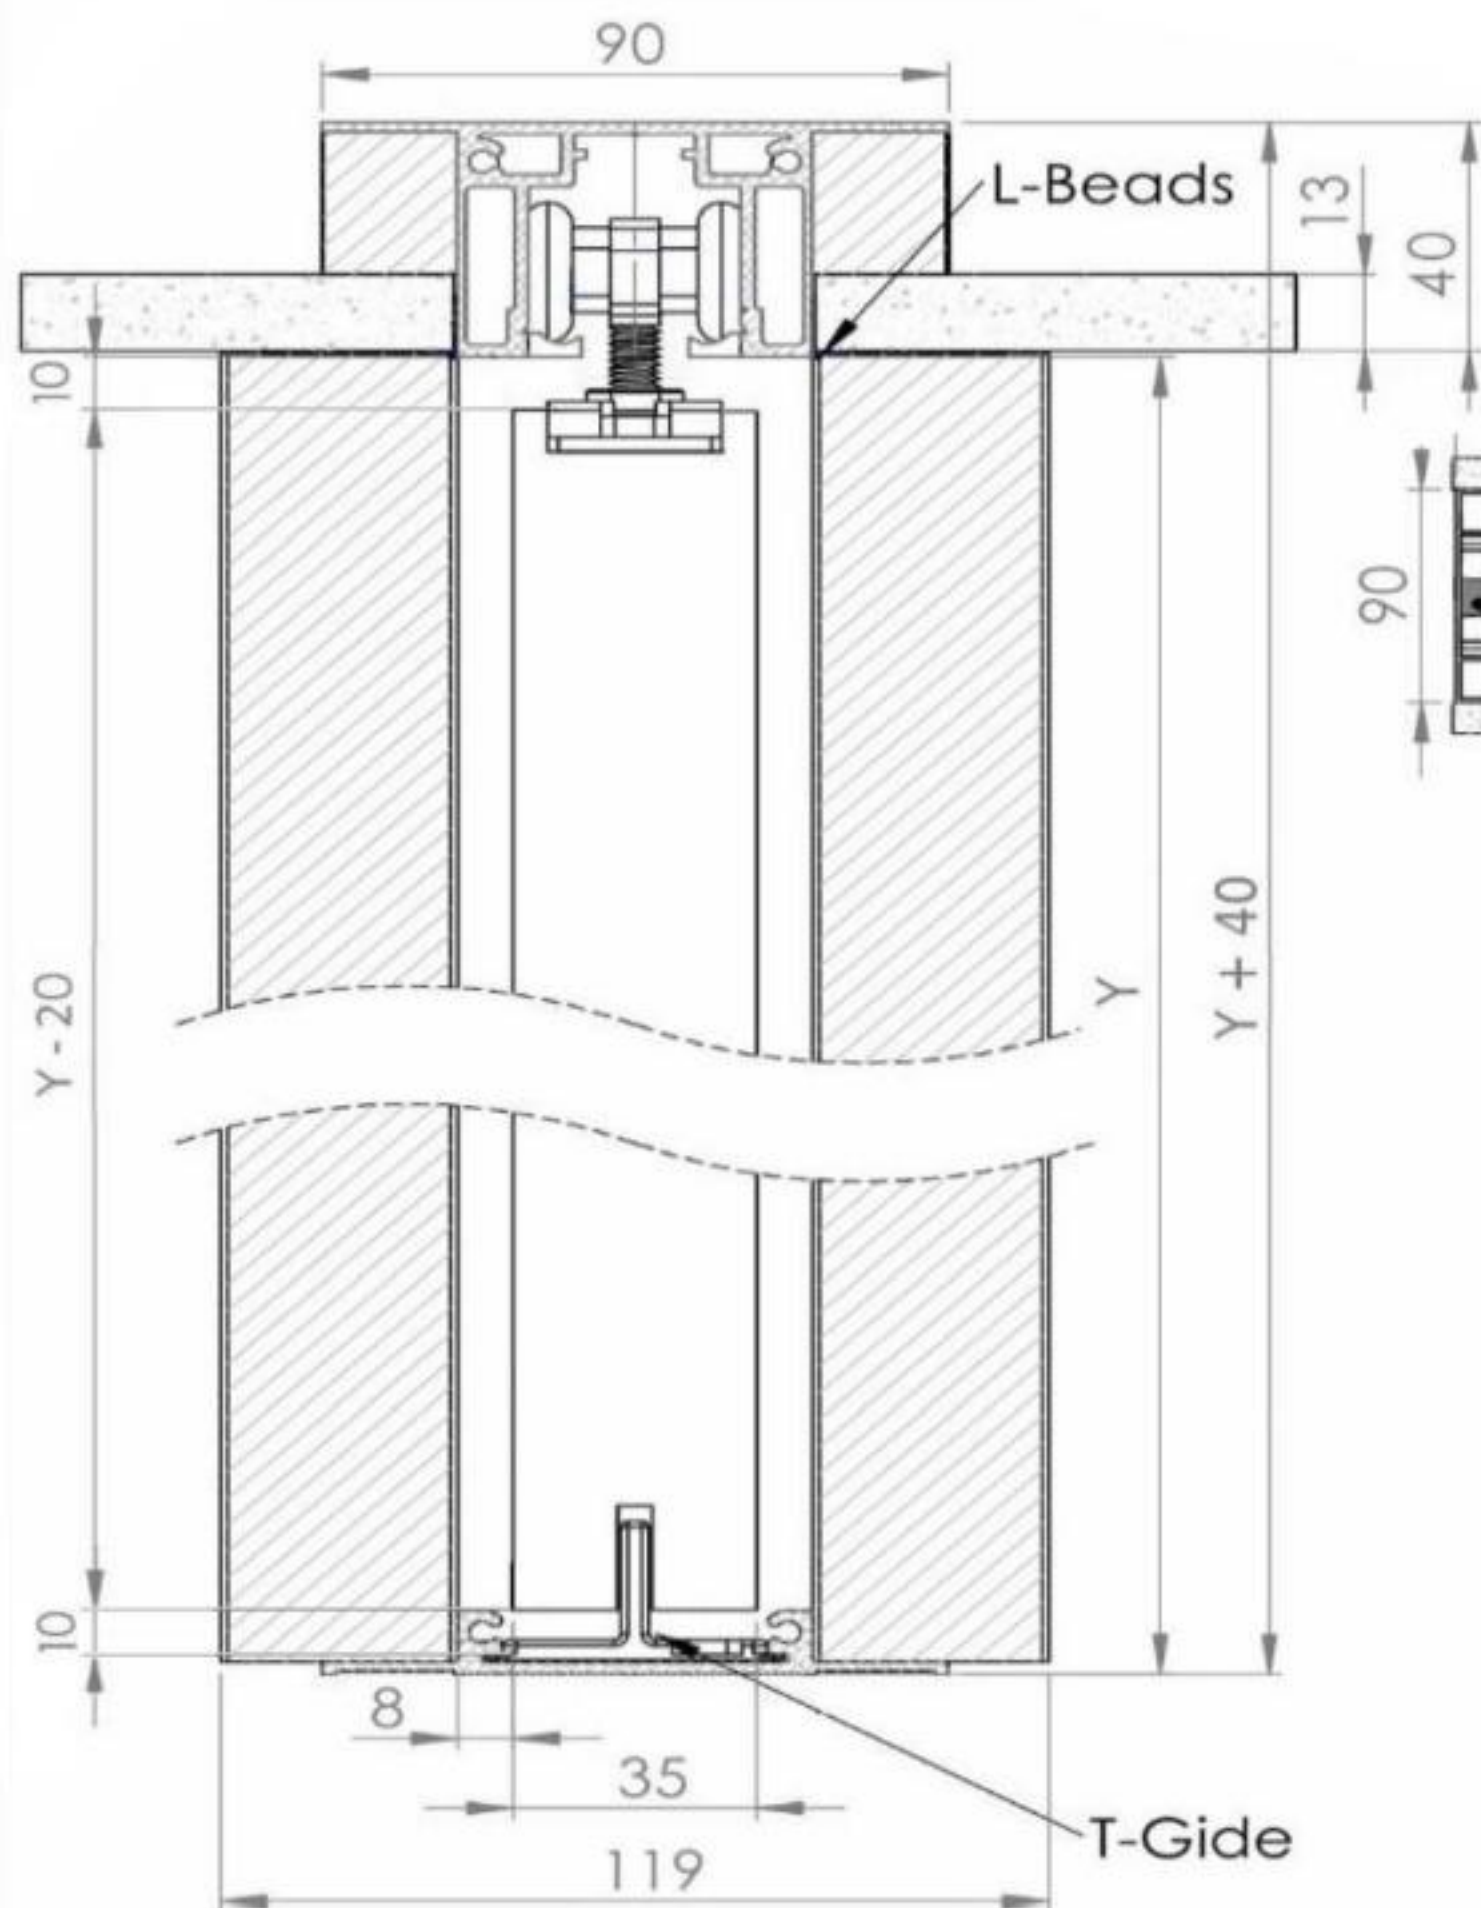

	NAME	DATE
DRAWN		
CHECKED		
ENG APPR.		
MFG APPR.		
Q.A.		
COMMENTS:		



Premium Sliding Doors


TITLE:
Cavity Unit

SIZE A	DWG. NO.	REV
------------------	----------	-----

SCALE: 1:2 SHEET 1 OF 1



Double stacking telescopic cavity unit

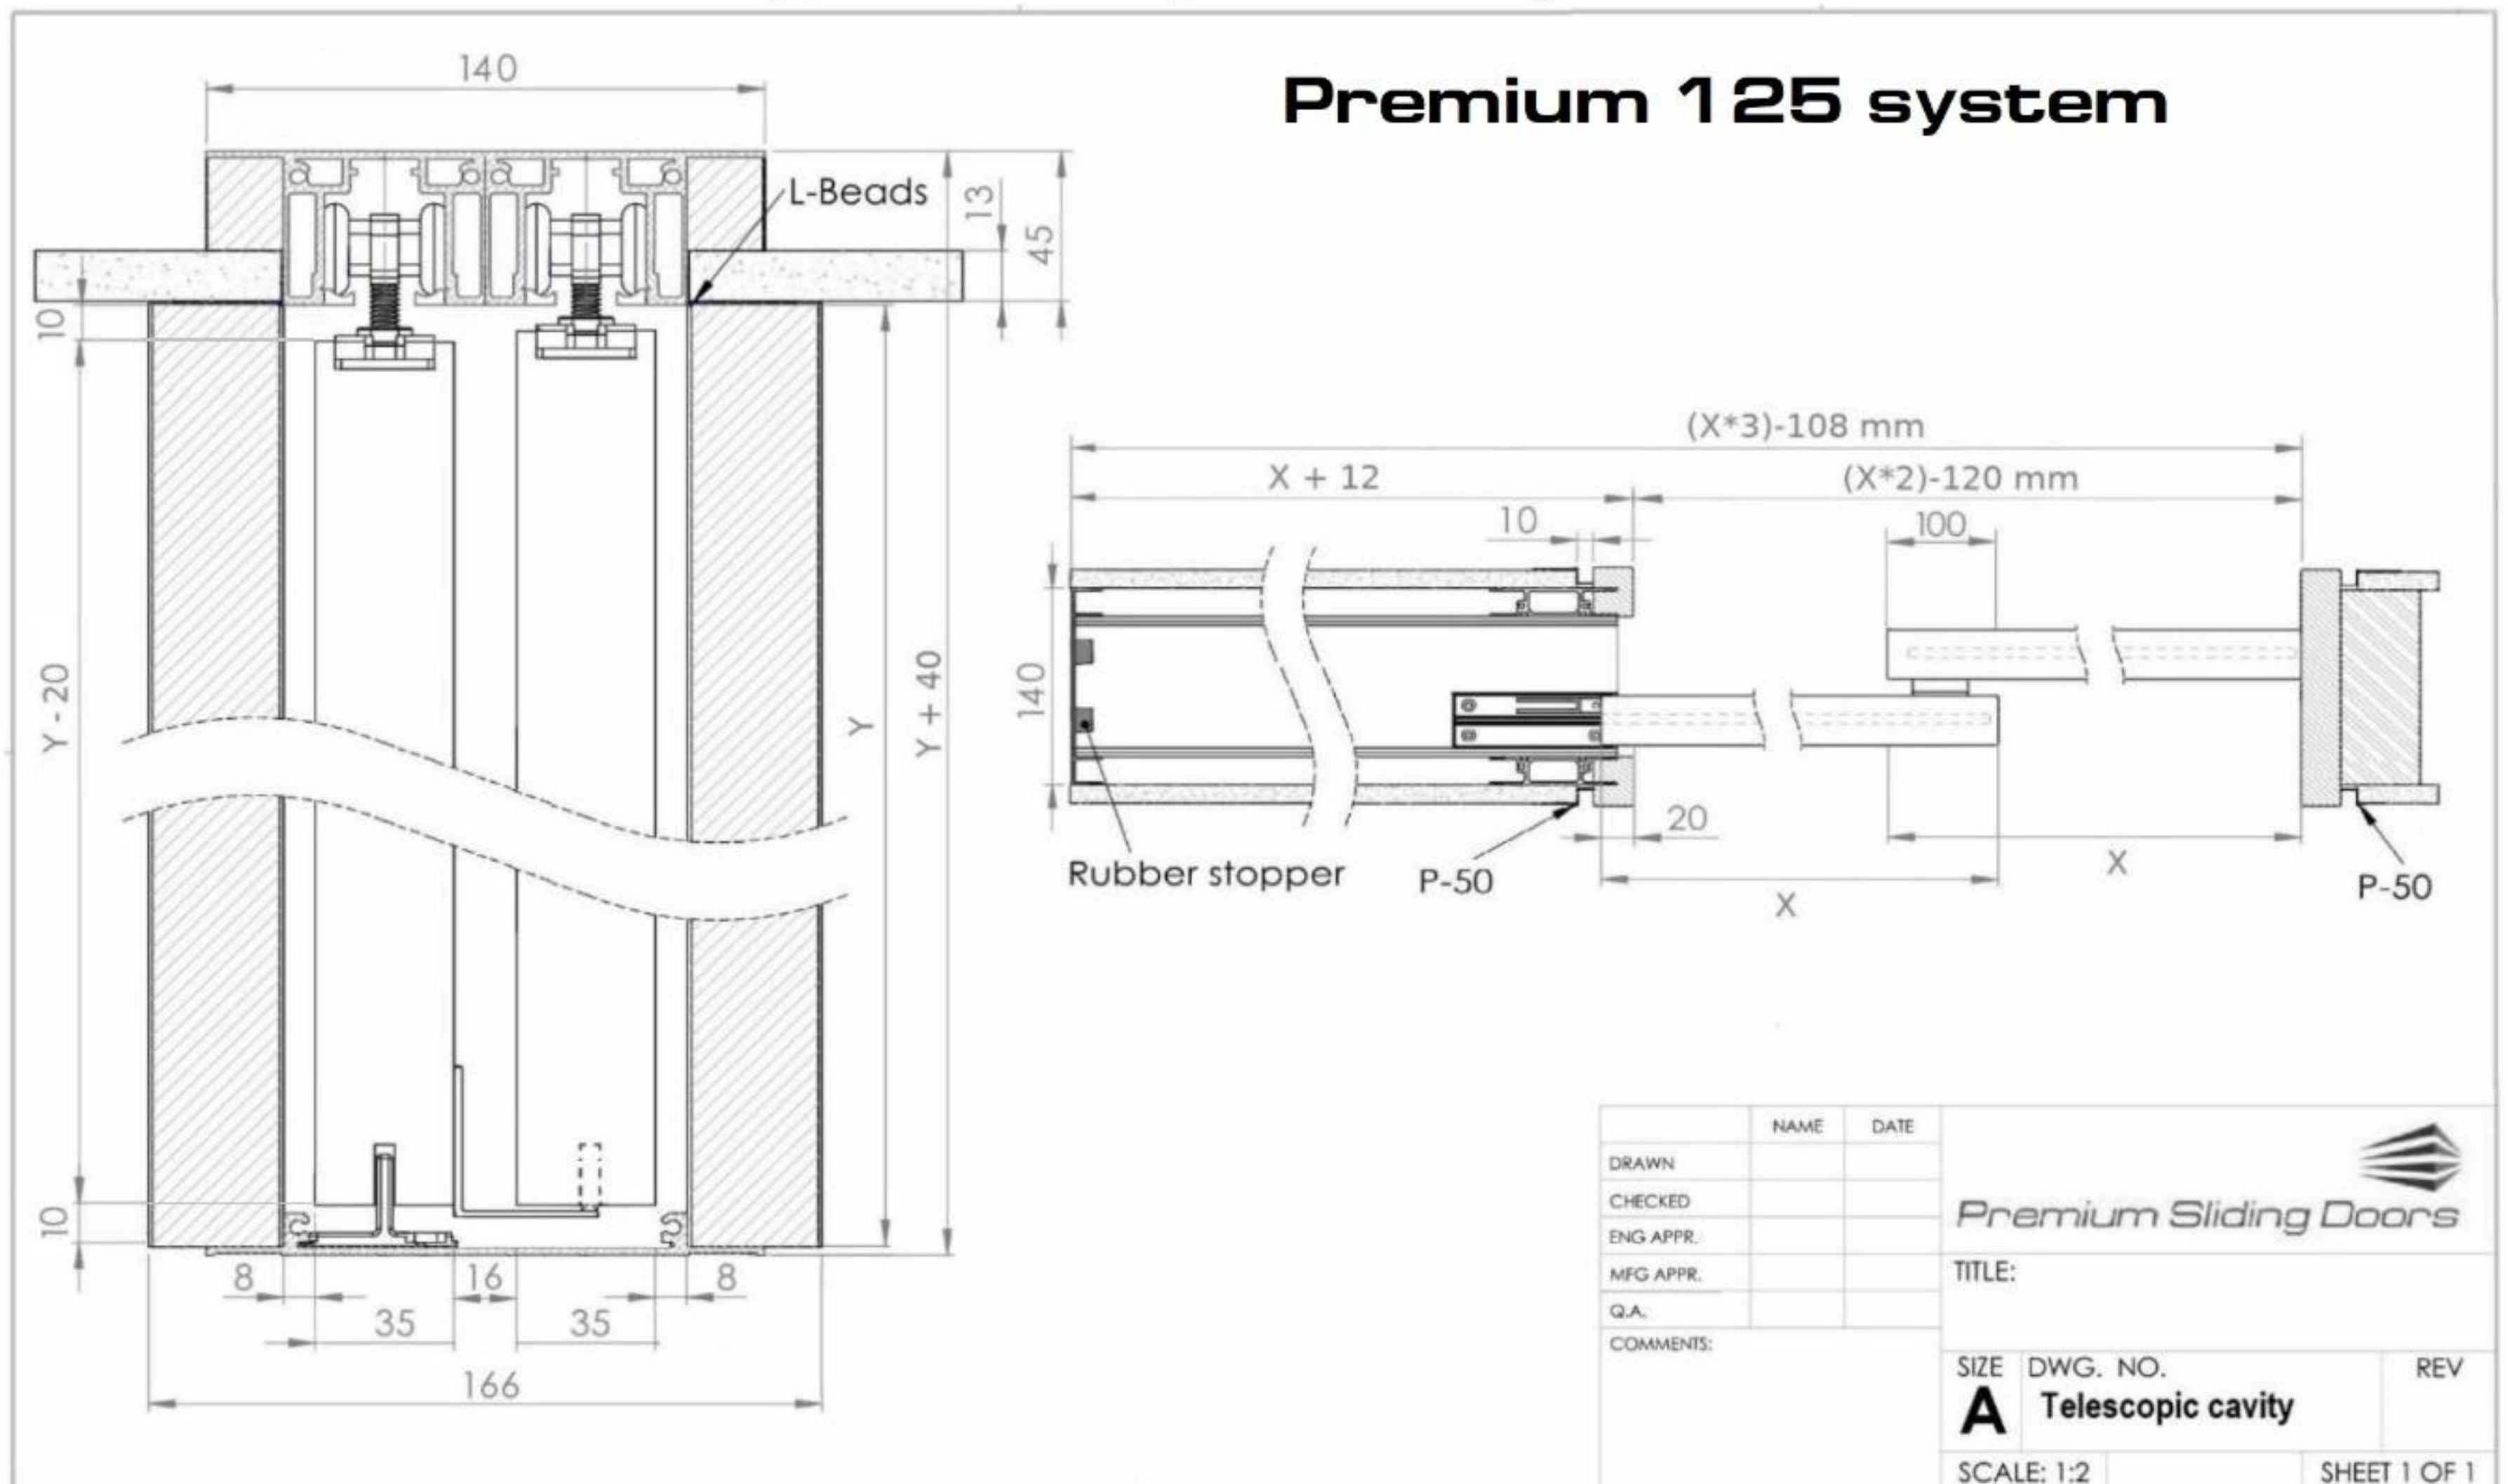

Triple stacking telescopic cavity unit

